

South Cambridgeshire
Proposed Submission
Policies Map: July 2013
Inset No. 5 Bar Hill
Map 1 of 3
Scale 1:5000

Reproduced from the Ordnance Survey Mapping with the permission of the Controller of Her Majesty's Stationery Office © Crown Copyright. Unauthorised reproduction infringes Crown Copyright and may lead to prosecution or civil proceedings.

NO FURTHER COPIES MAY BE MADE. SDC Licence 100022500 (2018)

South Cambridgeshire Local Plan
Main Modifications Consultation - January 2018



Main Modification SC-MM264b:
Delete Local Green Space
Site NH/12-002 and replace with
Protected Village Amenity Area

Main Modification SC-MM264a:
Delete Local Green Space
Site NH/12-001 and replace
with Protected Village Amenity Area

Main Modification SC-MM264g:
Delete Local Green Space
Site NH/12-010

Main Modification SC-MM264e:
Delete Local Green Space
Site NH/12-007 and replace
with Protected Village Amenity Area
(Note: PVAA on Adopted Proposals
Map 2012)

NOTE:
*Previously
a PVAA*

Main Modification SC-MM264d:
Delete Local Green Space
Site NH/12-006 and replace
with Protected Village Amenity Area

Bar Hill
NH/12-005
NOTE:
*Previously
a PVAA*

NH/12-004

Main Modification SC-MM264g:
Delete Local Green Space
Site NH/12-010

**South Cambridgeshire Local Plan
Main Modifications Consultation - January 2018**



**Main Modification SC-MM264a:
Delete Local Green Space
Site NH/12-001 and replace
with Protected Village Amenity Area**

**Main Modification SC-MM264b:
Delete Local Green Space
Site NH/12-002 and replace
with Protected Village Amenity Area**

NH/12-004

**NOTE:
Previously
a PVAA**

**Main Modification SC-MM264c:
Delete Local Green Space
Site NH/12-003 and replace
with Protected Village Amenity Area**

**South Cambridgeshire
Proposed Submission
Policies Map: July 2013**

Inset No. 5 Bar Hill
Map 2 of 3
Scale 1:5000

Reproduced from the Ordnance Survey Mapping with the permission of the Controller of Her Majesty's Stationery Office © Crown Copyright. Unauthorised reproduction infringes Crown Copyright and may lead to prosecution or civil proceedings.

NO FURTHER COPIES MAY BE MADE. SDC Licence 100022500 (2018)

**South Cambridgeshire Local Plan
Main Modifications Consultation - January 2018**



Main Modification SC-MM264e:
Delete Local Green Space
Site NH/12-007 and replace
with Protected Village Amenity Area
(Note: PVAA on Adopted Proposals
Map 2012)

Main Modification SC-MM264g:
Delete Local Green Space
Site NH/12-010

Main Modification SC-MM264d:
Delete Local Green Space
Site NH/12-006 and replace
with Protected Village Amenity Area

Main Modification SC-MM264f:
Delete Local Green Space
Site NH/12-008

Main Modification SC-MM264g:
Delete Local Green Space
Site NH/12-010

Bar Hill
Sports Court
Bar Hill Community Primary School
NH/12-004
NH/12-005
NOTE:
Previously a PVAA

**South Cambridgeshire
Proposed Submission
Policies Map: July 2013**
Inset No. 5 Bar Hill
Map 3 of 3
Scale 1:5000
Reproduced from the Ordnance Survey Mapping with the permission of the Controller of Her Majesty's Stationery Office © Crown Copyright. Unauthorised reproduction infringes Crown Copyright and may lead to prosecution or civil proceedings.
NO FURTHER COPIES MAY BE MADE. SCDC Licence 100022500 (2018)

**South Cambridgeshire Local Plan
Main Modifications Consultation - January 2018**



**Main Modification SC-MM265:
Delete Local Green Space
Site NH/12-012 and replace with
Protected Village Amenity Area
(Note: PVAA on Adopted Proposals
Map 2012)**

NH/12-011


**South Cambridgeshire
Proposed Submission
Policies Map: July 2013**
Inset No. 8 Barton
Map 1 of 2
Scale 1:5000

Reproduced from the Ordnance Survey Mapping with the permission of the Controller of Her Majesty's Stationery Office © Crown Copyright. Unauthorised reproduction infringes Crown Copyright and may lead to prosecution or civil proceedings.
NO FURTHER COPIES MAY BE MADE. SDCDC Licence 100022500 (2018)

**South Cambridgeshire Local Plan
Main Modifications Consultation - January 2018**



**Main Modification SC-MM266b:
Delete Local Green Space
Site NH/12-015 and replace with
Protected Village Amenity Area**

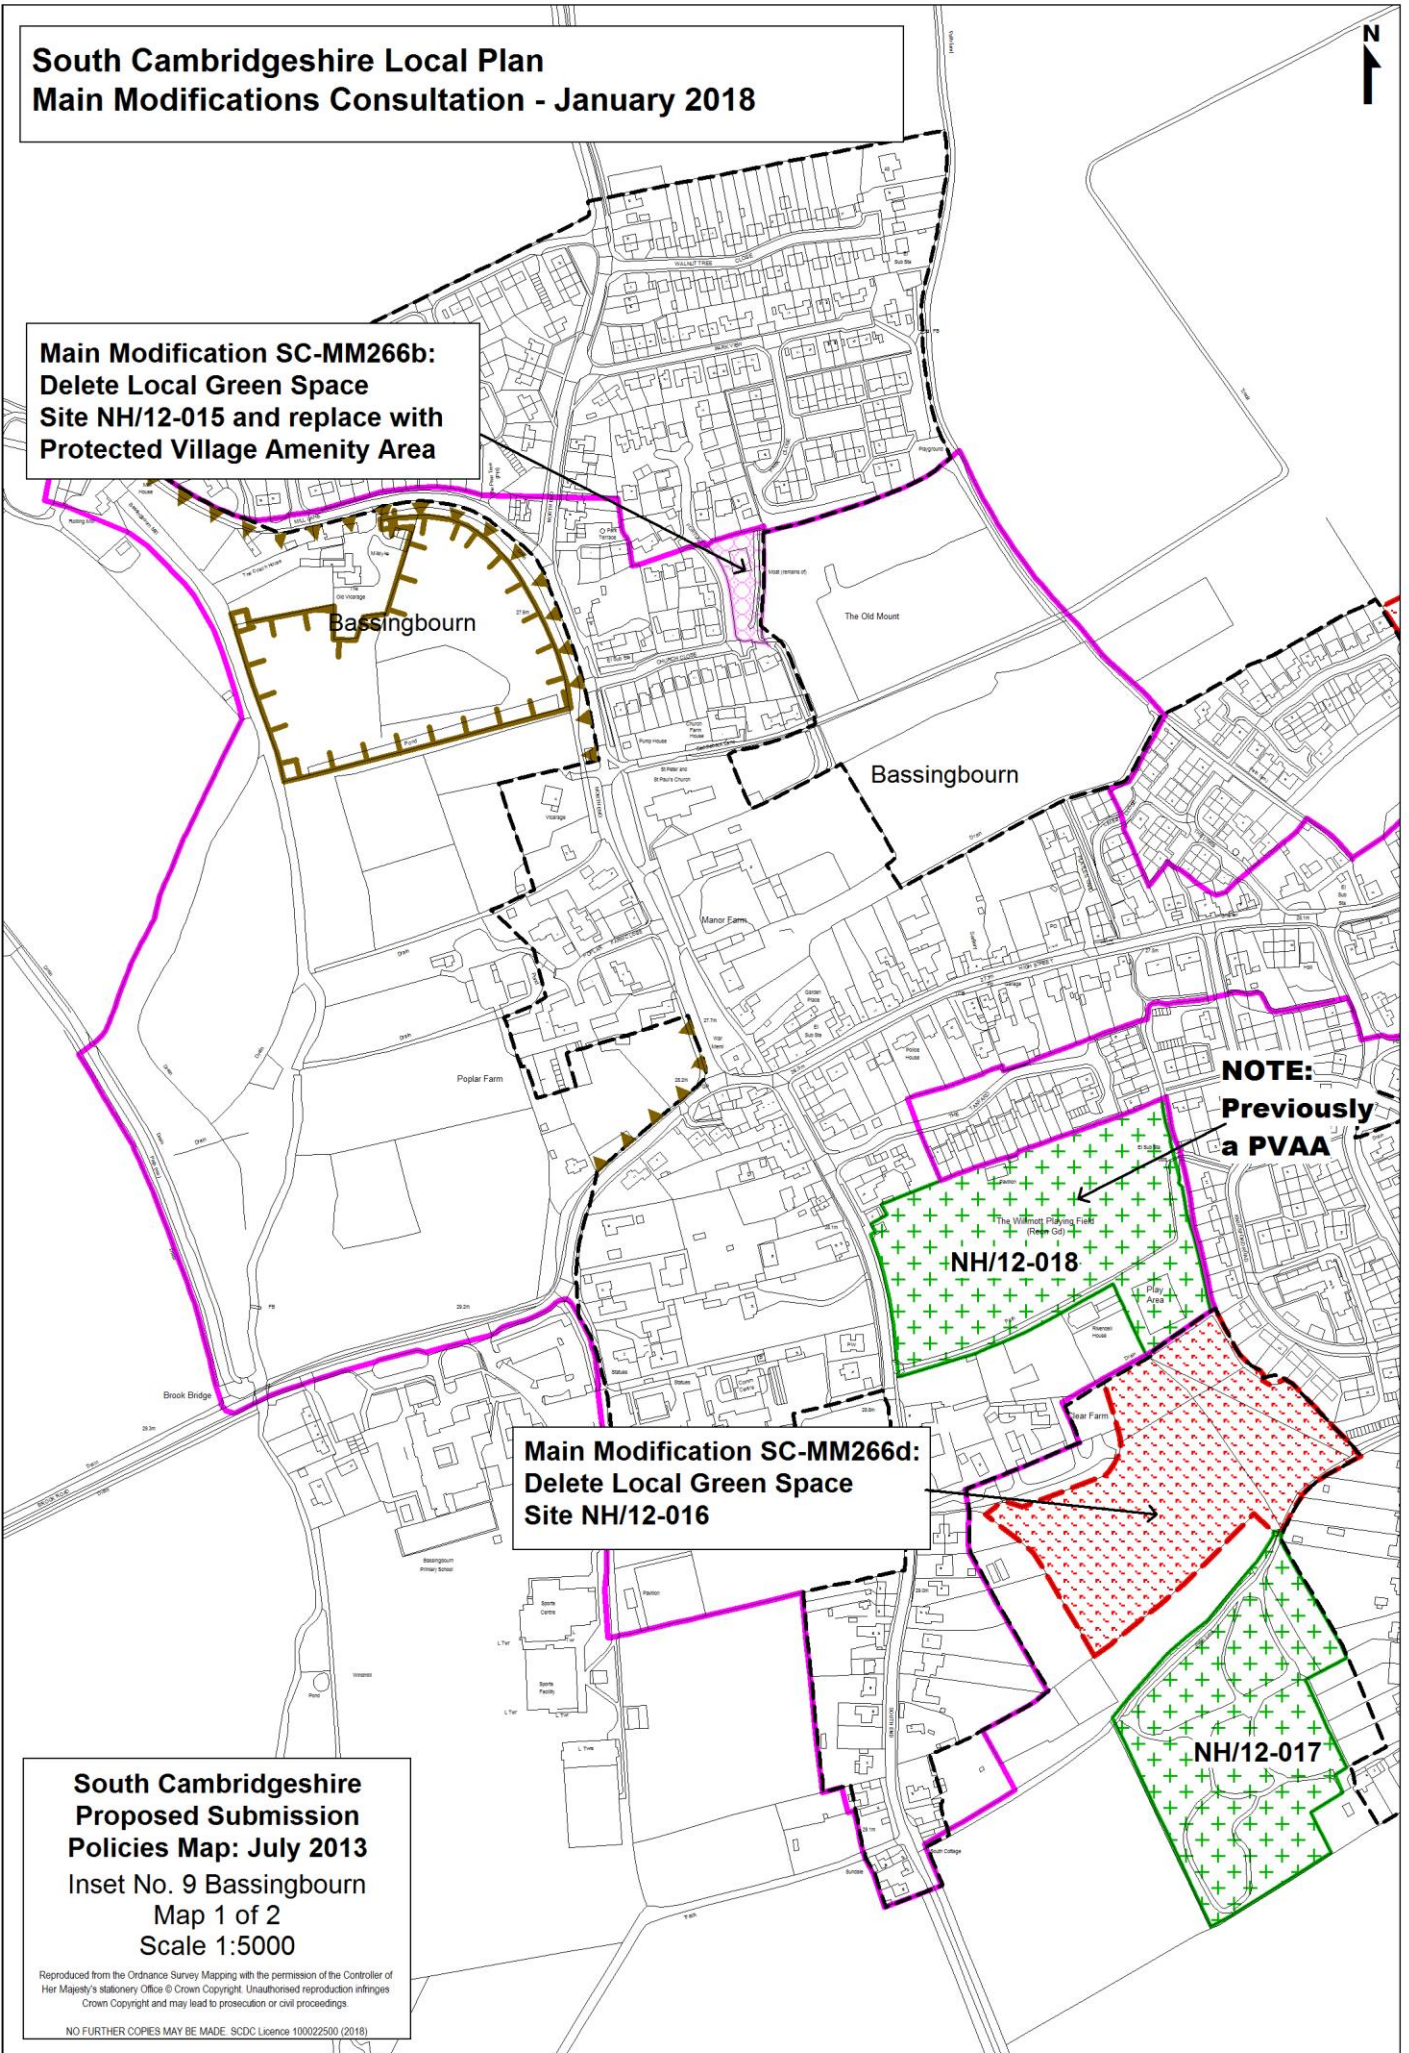

**Main Modification SC-MM266d:
Delete Local Green Space
Site NH/12-016**

**NOTE:
Previously
a PVAA**

**South Cambridgeshire
Proposed Submission
Policies Map: July 2013
Inset No. 9 Bassingbourn
Map 1 of 2
Scale 1:5000**

Reproduced from the Ordnance Survey Mapping with the permission of the Controller of Her Majesty's Stationery Office © Crown Copyright. Unauthorised reproduction infringes Crown Copyright and may lead to prosecution or civil proceedings.

NO FURTHER COPIES MAY BE MADE. SDC Licence 100022500 (2018)

**South Cambridgeshire Local Plan
Main Modifications Consultation - January 2018**



**Main Modification SC-MM266c:
Delete Local Green Space
Site NH/12-014**

**Main Modification SC-MM266e:
Delete Local Green Space
Site NH/12-013 (land outside
the Village Framework)**

**Main Modification SC-MM266a:
Delete Local Green Space
Site NH/12-013 and replace with
Protected Village Amenity Area
(land within the Village Framework)**

**NOTE:
Previously
a PVAA**


NH/12-018

NH/12-017

**South Cambridgeshire
Proposed Submission
Policies Map: July 2013
Inset No. 9 Bassingbourn
Map 2 of 2
Scale 1:5000**

Reproduced from the Ordnance Survey Mapping with the permission of the Controller of Her Majesty's Stationery Office © Crown Copyright. Unauthorised reproduction infringes Crown Copyright and may lead to prosecution or civil proceedings.
NO FURTHER COPIES MAY BE MADE. SCDC Licence 100022500 (2018)

**South Cambridgeshire Local Plan
Main Modifications Consultation - January 2018**

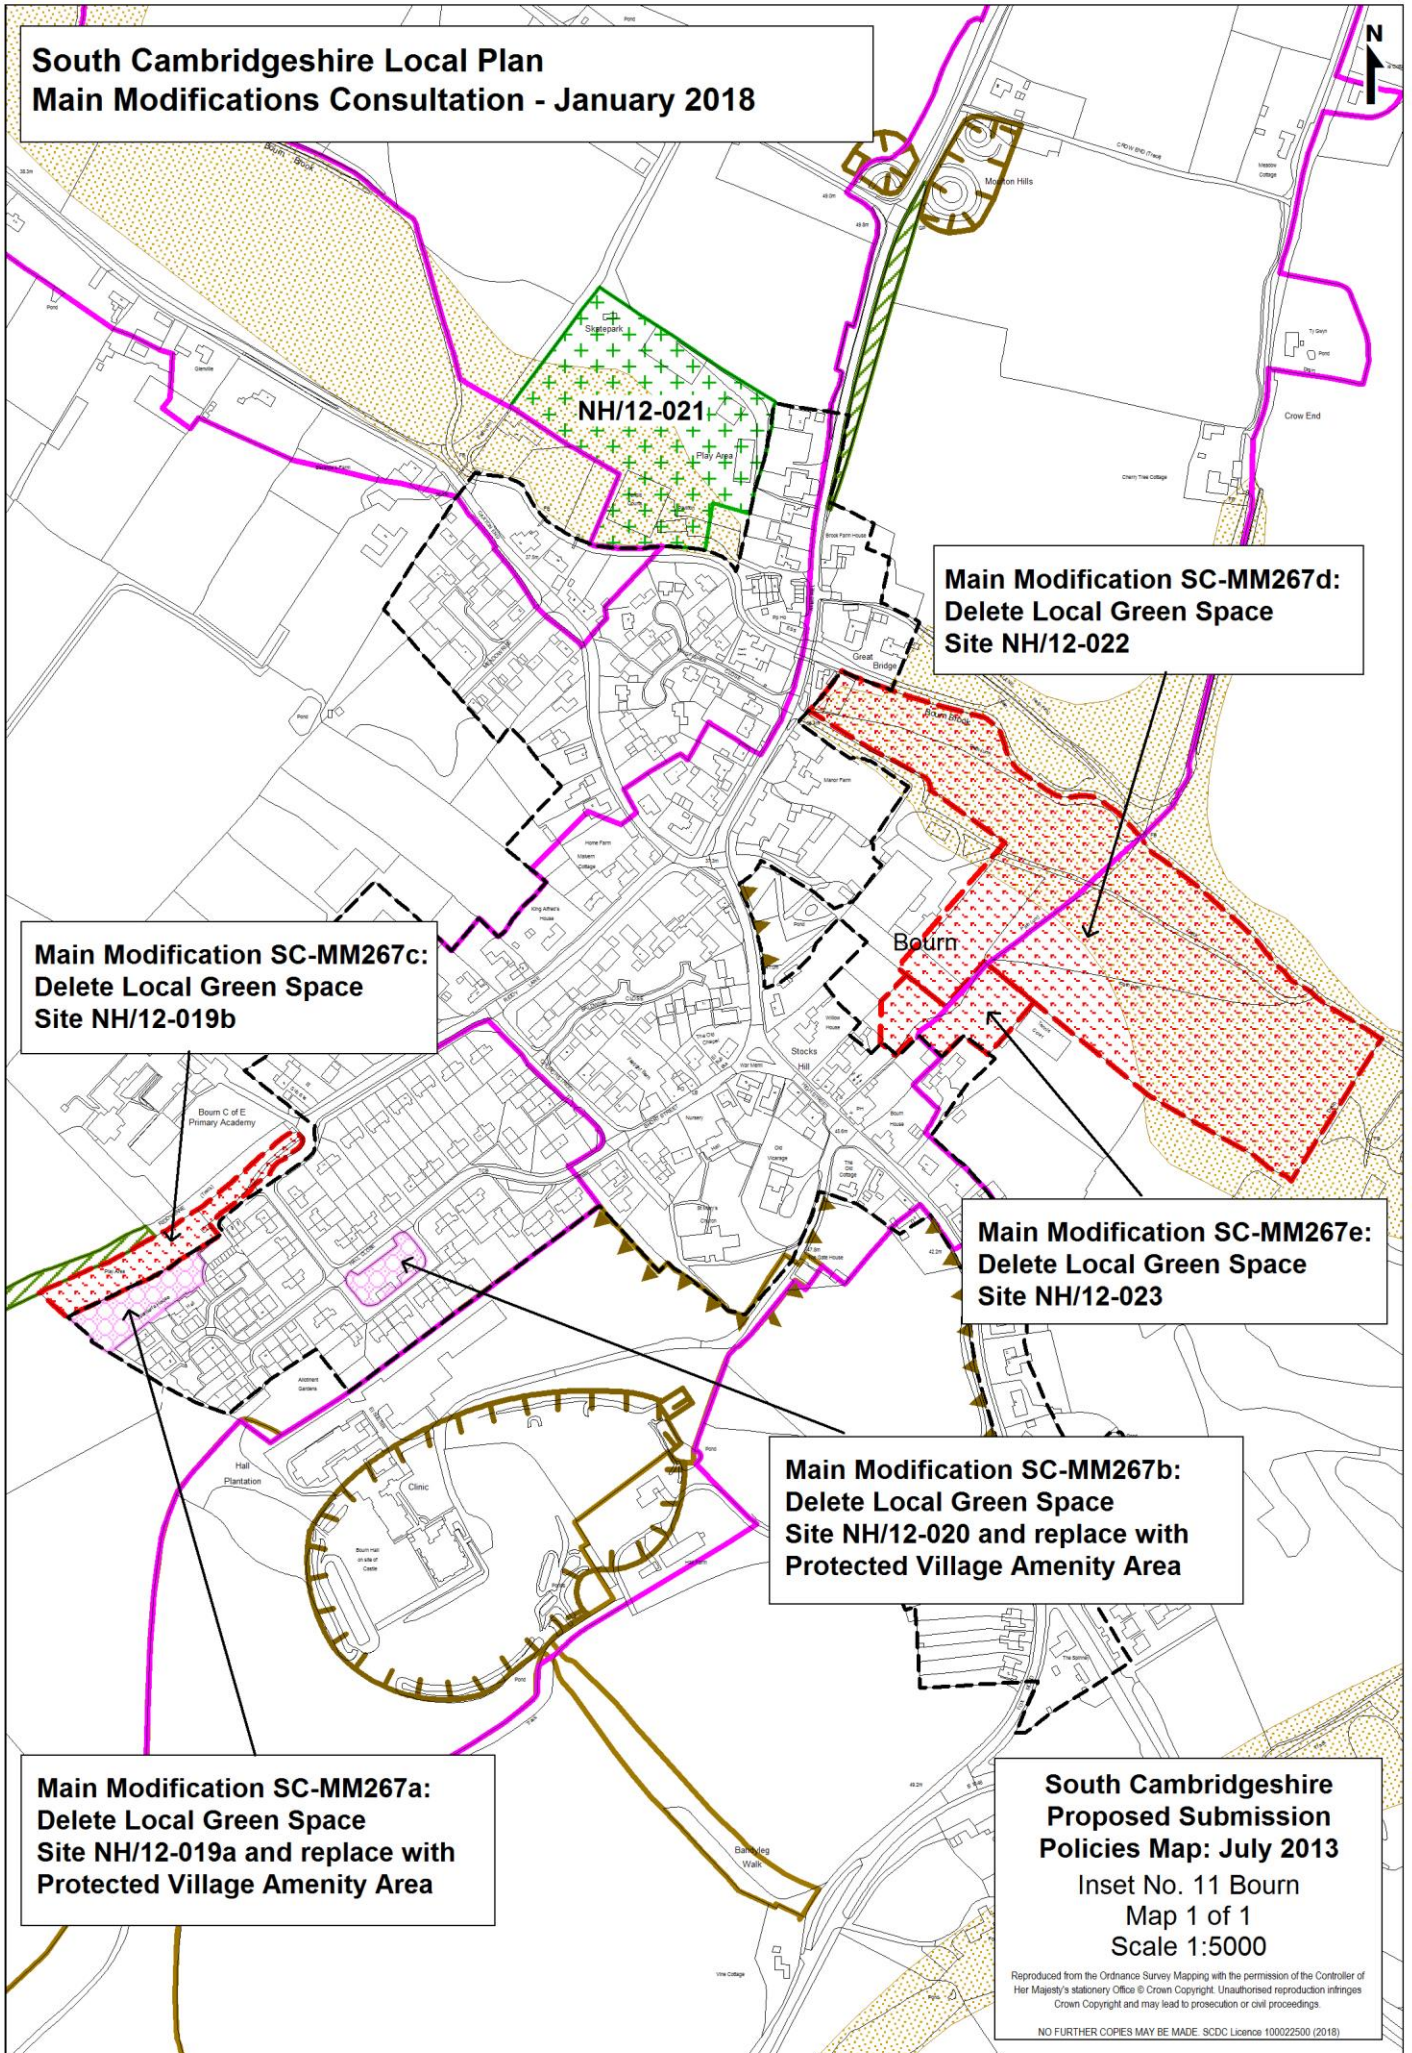

**Main Modification SC-MM267d:
Delete Local Green Space
Site NH/12-022**

**Main Modification SC-MM267c:
Delete Local Green Space
Site NH/12-019b**

**Main Modification SC-MM267e:
Delete Local Green Space
Site NH/12-023**

**Main Modification SC-MM267b:
Delete Local Green Space
Site NH/12-020 and replace with
Protected Village Amenity Area**

**Main Modification SC-MM267a:
Delete Local Green Space
Site NH/12-019a and replace with
Protected Village Amenity Area**

**South Cambridgeshire
Proposed Submission
Policies Map: July 2013**
Inset No. 11 Bourn
Map 1 of 1
Scale 1:5000
Reproduced from the Ordnance Survey Mapping with the permission of the Controller of Her Majesty's Stationery Office © Crown Copyright. Unauthorised reproduction infringes Crown Copyright and may lead to prosecution or civil proceedings.
NO FURTHER COPIES MAY BE MADE. SDCD Licence 100022500 (2018)