CAMBRIDGE CITY COUNCIL

The City of Cambridge (City Homes Off-Street Parking Places) (Amendment No. 3) Order 2025 ISSUE 01

Operative from 1 July 2025

The City of Cambridge (City Homes Off-Street Parking Places) (Amendment No. 3) Order 2025

This Order is made by Cambridge City Council in exercise of their powers under Sections 32, 35(1) and (3), 3(A), 35A, 35B and Part IV of Schedule 9 of the Road Traffic Regulation Act 1984, as amended and of all other enabling powers, after consultation with the Chief Constable of Cambridge Police in accordance with part III of Schedule 9 to the 1984 Act hereby makes the following Order:

- (1) This Order shall come into operation for all purposes on the 1 July 2025 and may be cited as The City of Cambridge (City Homes Off-Street Parking Places) (Amendment No. 3) Order 2025.
- (2) The City of Cambridge (City Homes Off-Street Parking Places) (Consolidation) Order 2023 (the original Order) and all subsequent Amendment Orders from then on shall be amended as follows:
 - (2.1) Insert into Schedule 2 of the Consolidation Order of 2023 the rows included in the table in Schedule 1 of this Order.
 - (2.2) Replace Schedule 2 Plan 16 with the Schedule 2 Plan No. 36 in this Amendment Order.
 - (2.3) Replace Schedule 2 Plan 17 with Schedule 2 Plan No. 37 in this Amendment Order.
 - (2.4) Replace Schedule 2 Plan 18 with Schedule 2 Plan No. 38 in this Amendment Order.
 - (2.5) Replace Schedule 2 Plan 19 with Schedule 2 Plan No. 39 in this Amendment Order.
 - (2.6) Replace Schedule 2 Plan 22 with Schedule 2 Plan No. 40 in this Amendment Order.
 - (2.7) Insert into Schedule 3 of the Consolidation Order of 2023 the rows included in the table in Schedule 3 of this Order.

GIVEN under the COMMON SEAL of CAMBRIDGE CITY COUNCIL on this day of 2025

in the presence of:

Head of Legal Services

Schedule 1 Off-street parking valid permits and permit eligibility

Column 1	Column 2	Column 3	Column 4	Column 5	Column 6
Designated Permit Parking Area	Plan	Controlled Hours / Maximum Stay	Valid Permits / Parking	Conditions (Subject to the provisions of this Order)	Class of vehicle
Catherine Belsey Court	Schedule 2 – Plan 34	At all times, no maximum stay	Catherine Belsey Court resident and visitor permit holders only	Note 1	Note 2
Upperhall Court	Schedule 2 - Plan 35	At all times, no maximum stay	Upperhall Court resident and visitor permit holders only	Note 1	Note 2

Note 1: Where parking bays are marked, wholly within a parking bay as indicated by the markings on the surface, otherwise so as not to cause obstruction to any other vehicles trying to gain access to or egress from the parking areas of any parking space within a parking area.

Note 2: Private motor vehicles, motorcycles, motorcycle combinations and goods vehicles of 1.5 tonne or less unladen weight and must not exceed five metres in length and carry no more than eight people including driver.

Note 3: Motor vehicles with at least four wheels designed and constructed for the carriage of passenger.


Schedule 2 Designated free car parks and parking places

Column 1	Column 2	Column 3	Column 4	Column 5
Designated Parking Areas Plan of designated area		Operational	Position in which Vehicles	Class of Vehicle
	_	hours/Maximum Stay	may Wait	
Colville Road Free Car Park	Schedule 3 Plan 16	At all times, no maximum	Note 1 Car club permit	Note 2
		stay	holders only in car club	
			permit holder market bays	


Note 1: Where parking bays are marked, wholly within a parking bay as indicated by the markings on the surface, otherwise so as not to cause obstruction to any other vehicles trying to gain access to or egress from the parking areas of any parking space within a parking area.

Note 2: Private motor vehicles, motorcycles, motorcycle combinations and goods vehicles of 1.5 tonne or less unladen weight and must not exceed five metres in length and carry no more than eight people including driver.

Note 3: Motor vehicles with at least four wheels designed and constructed for the carriage of passenger.

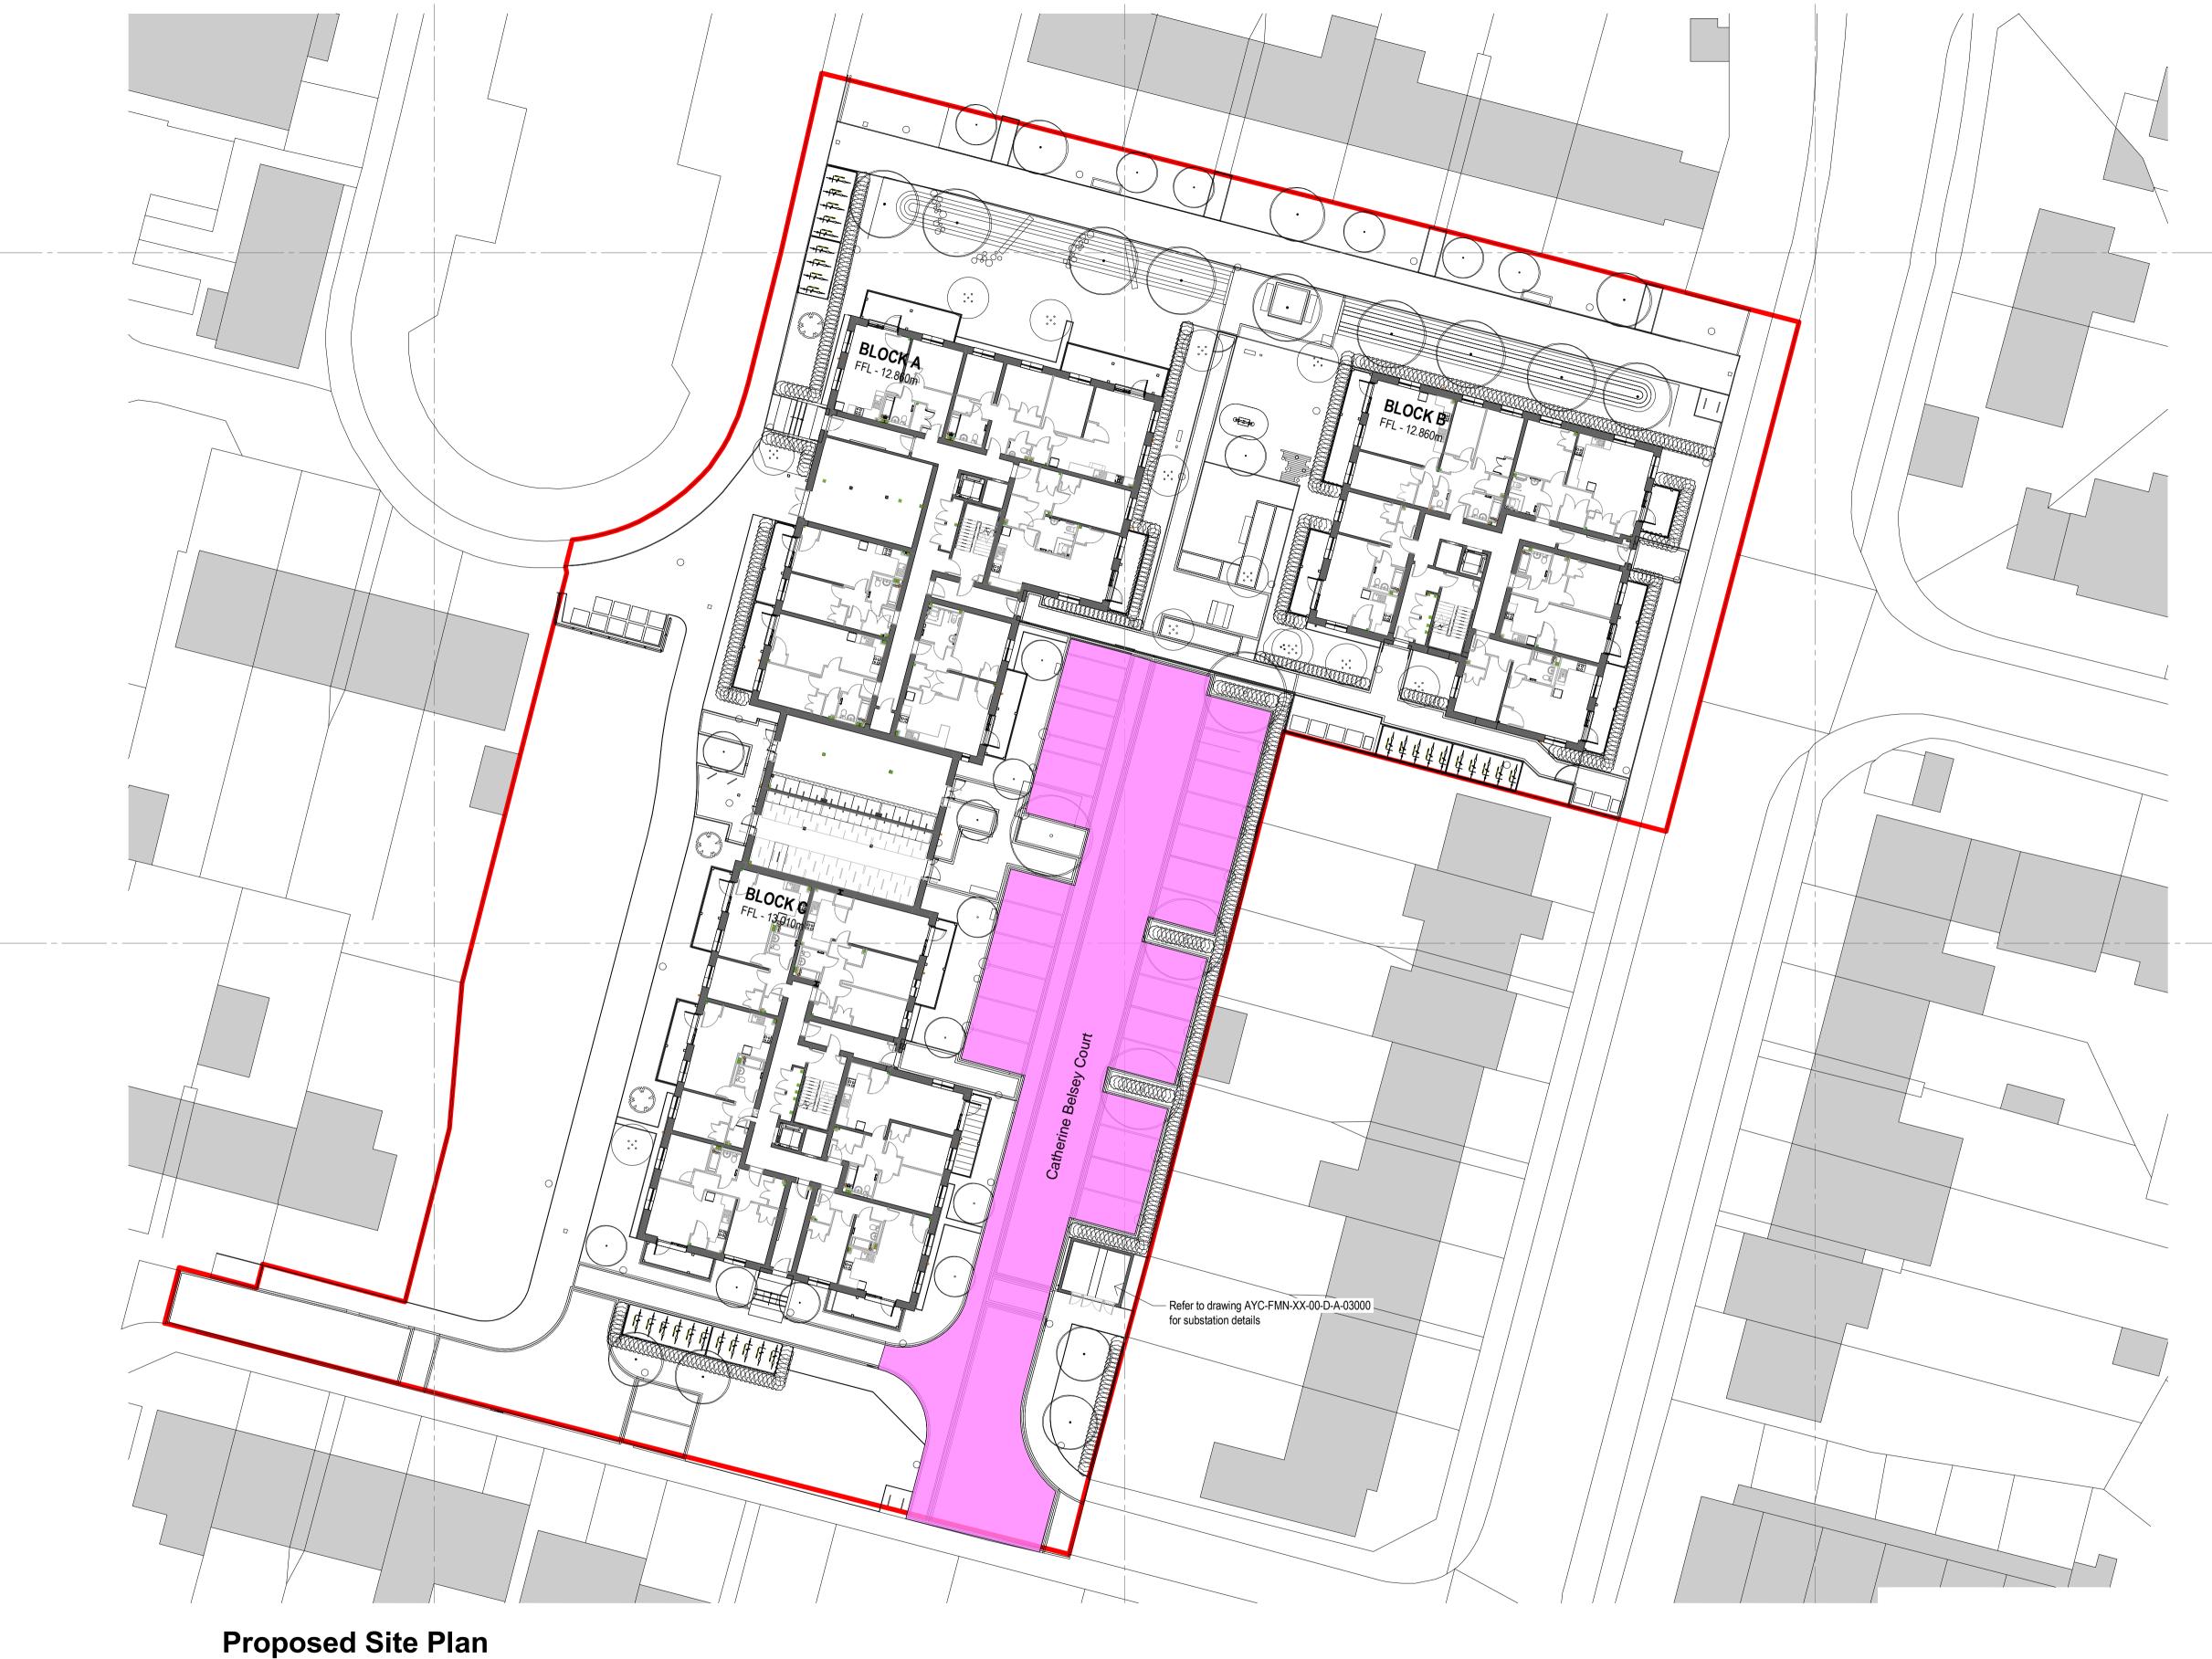

Proposed Site Plan
1:250

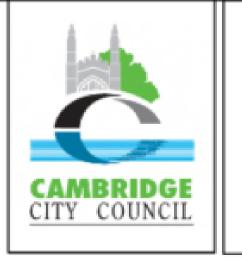

Catherine Belsey Court Schedule 2 - Plan 34



